


PREDNJA FASADA

- Fasadni malter
- Ploče na potkonstrukciji
- Opeka
- Falcovani crep

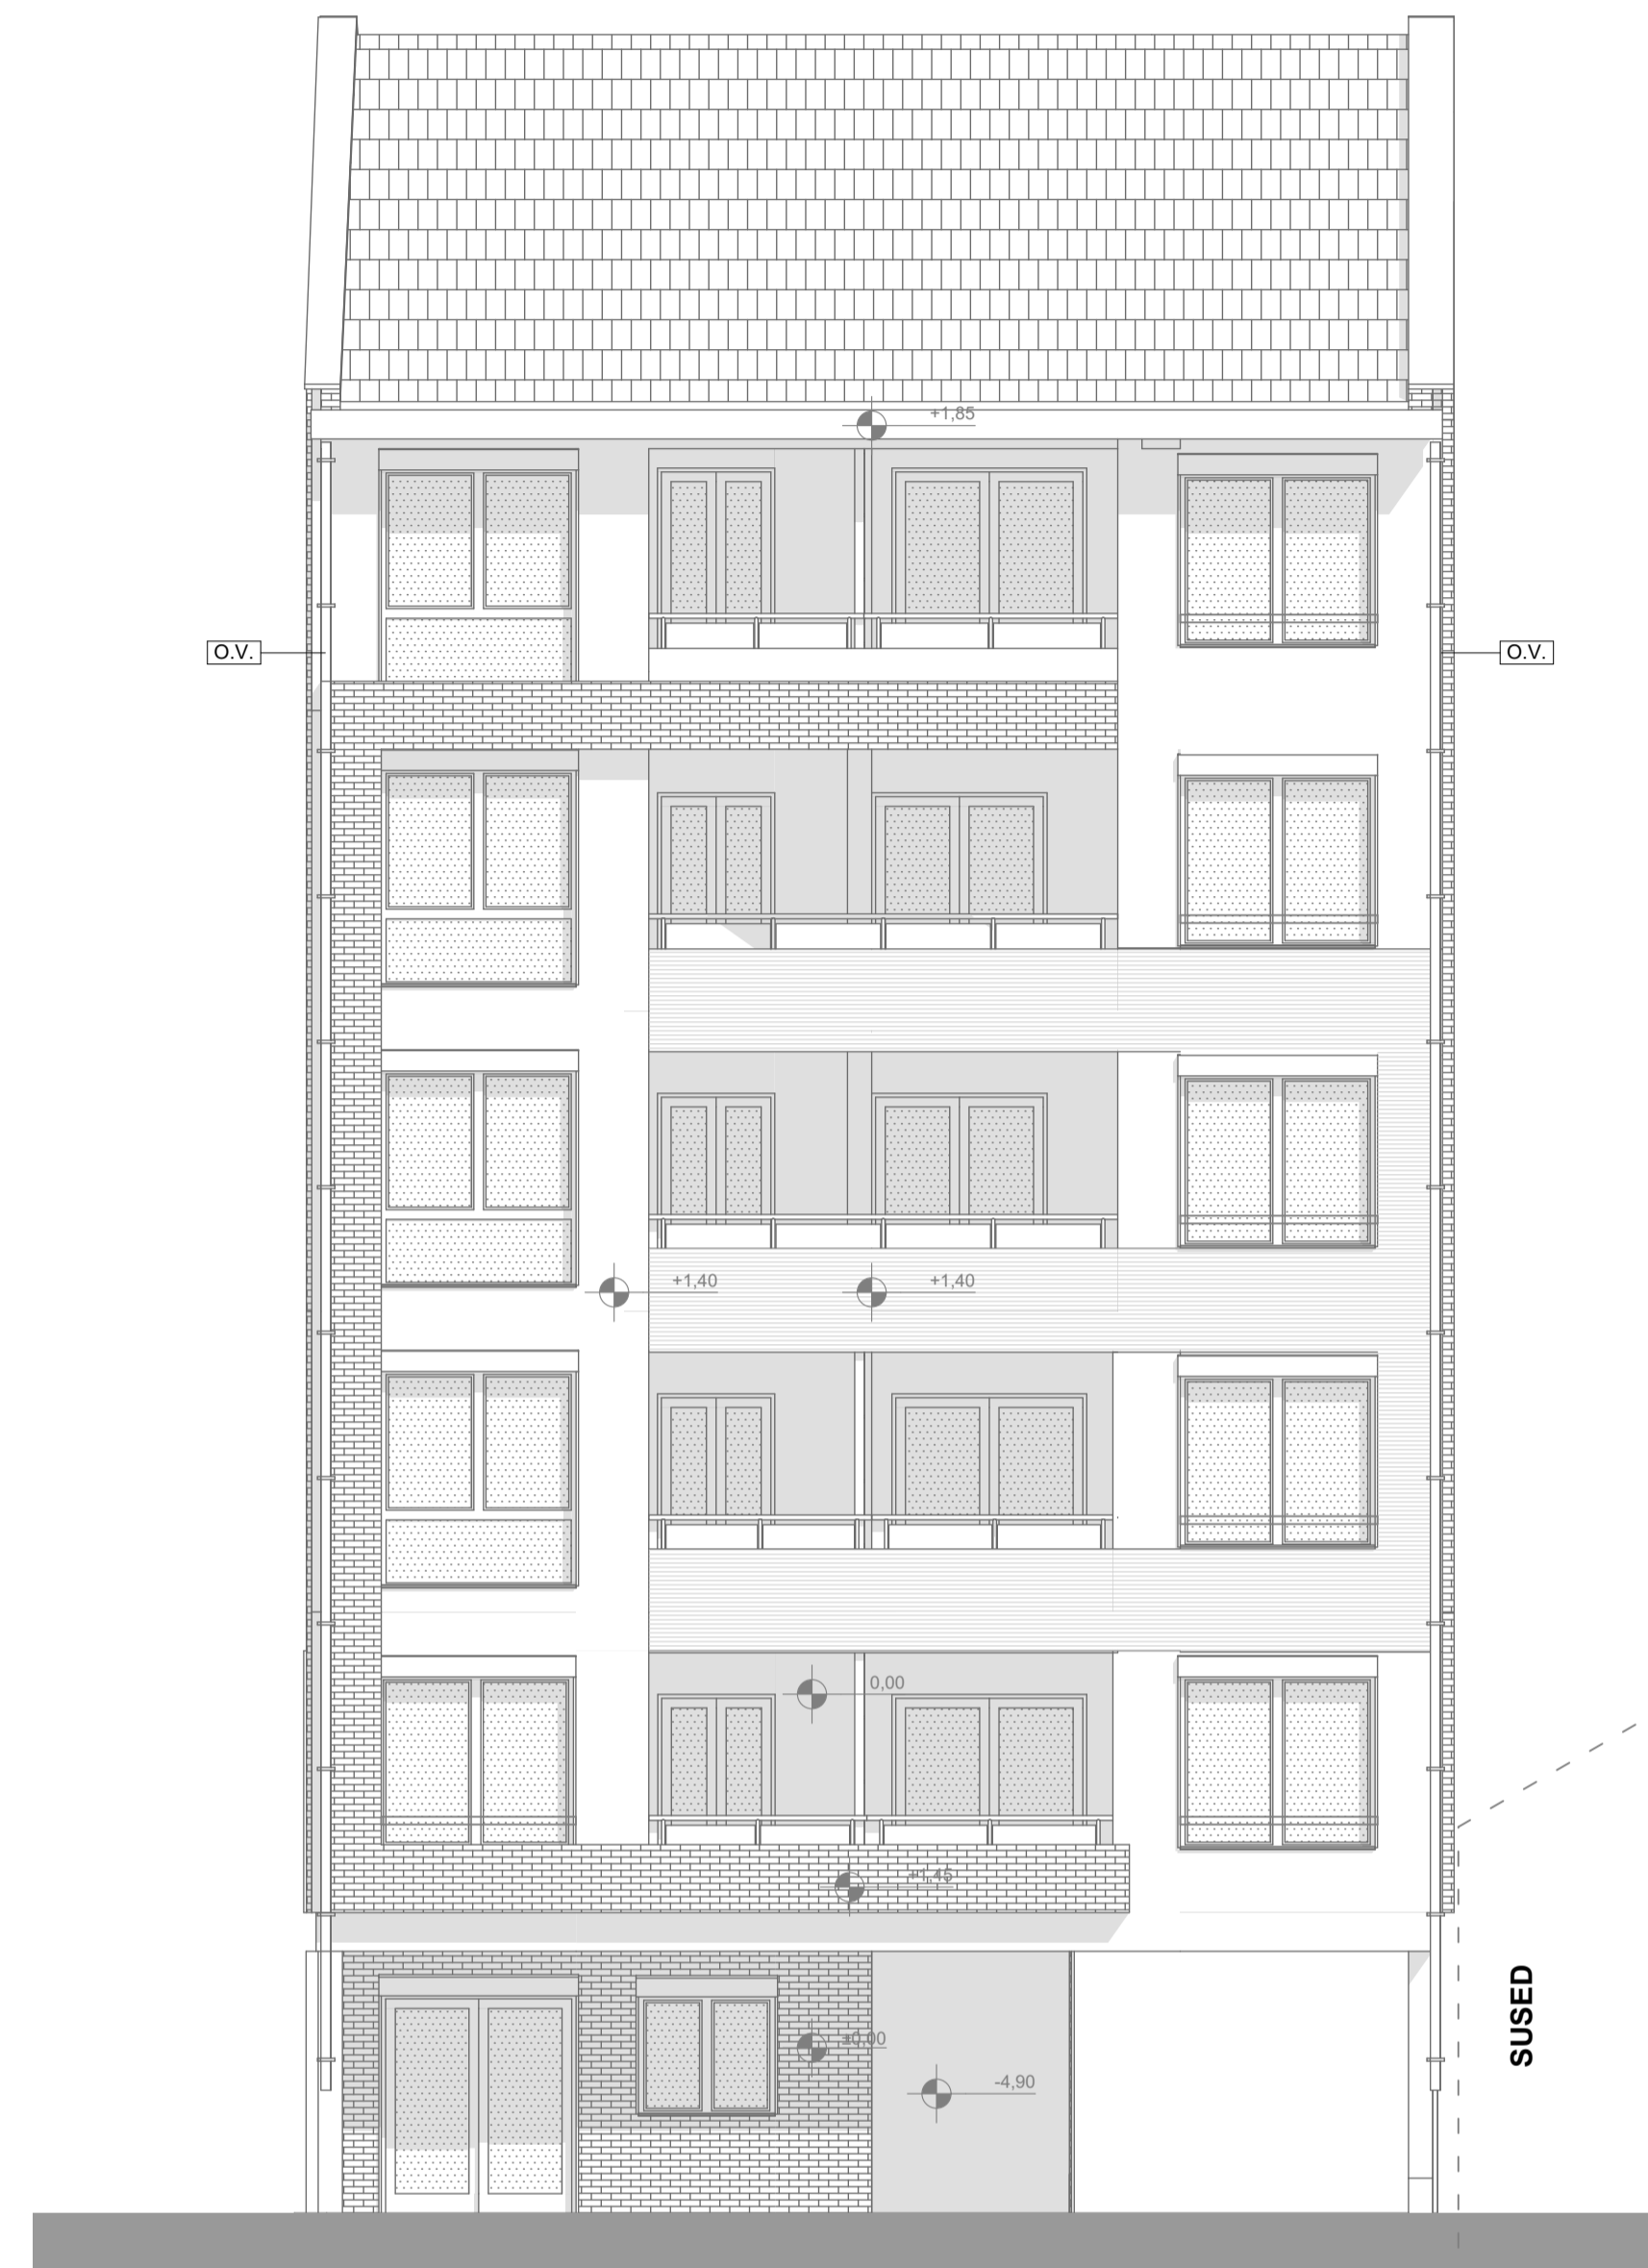

ZADNJA FASADA

(PGD) PROJEKAT ARHITEKTURE



*Marko Milovanović*

list br. 13

**IZGLEDI  
FASADA  
R 1:75**

stručni saradnik:  
Marko Milovanović, m.inž.arh.

stambeni objekat  
kategorija "B"  
klasifikacioni broj 112221

lokacija:  
Ul. Cara Lazara, br. 12  
k.p. br.2894 K.O. Kragujevac 3

investitor:  
Antić Investicije Konsalting d.o.o.

projektant:  
projektni biro "IMPRA"  
Kragujevac  
oktobar, 2016.