



PRESEK 2-2

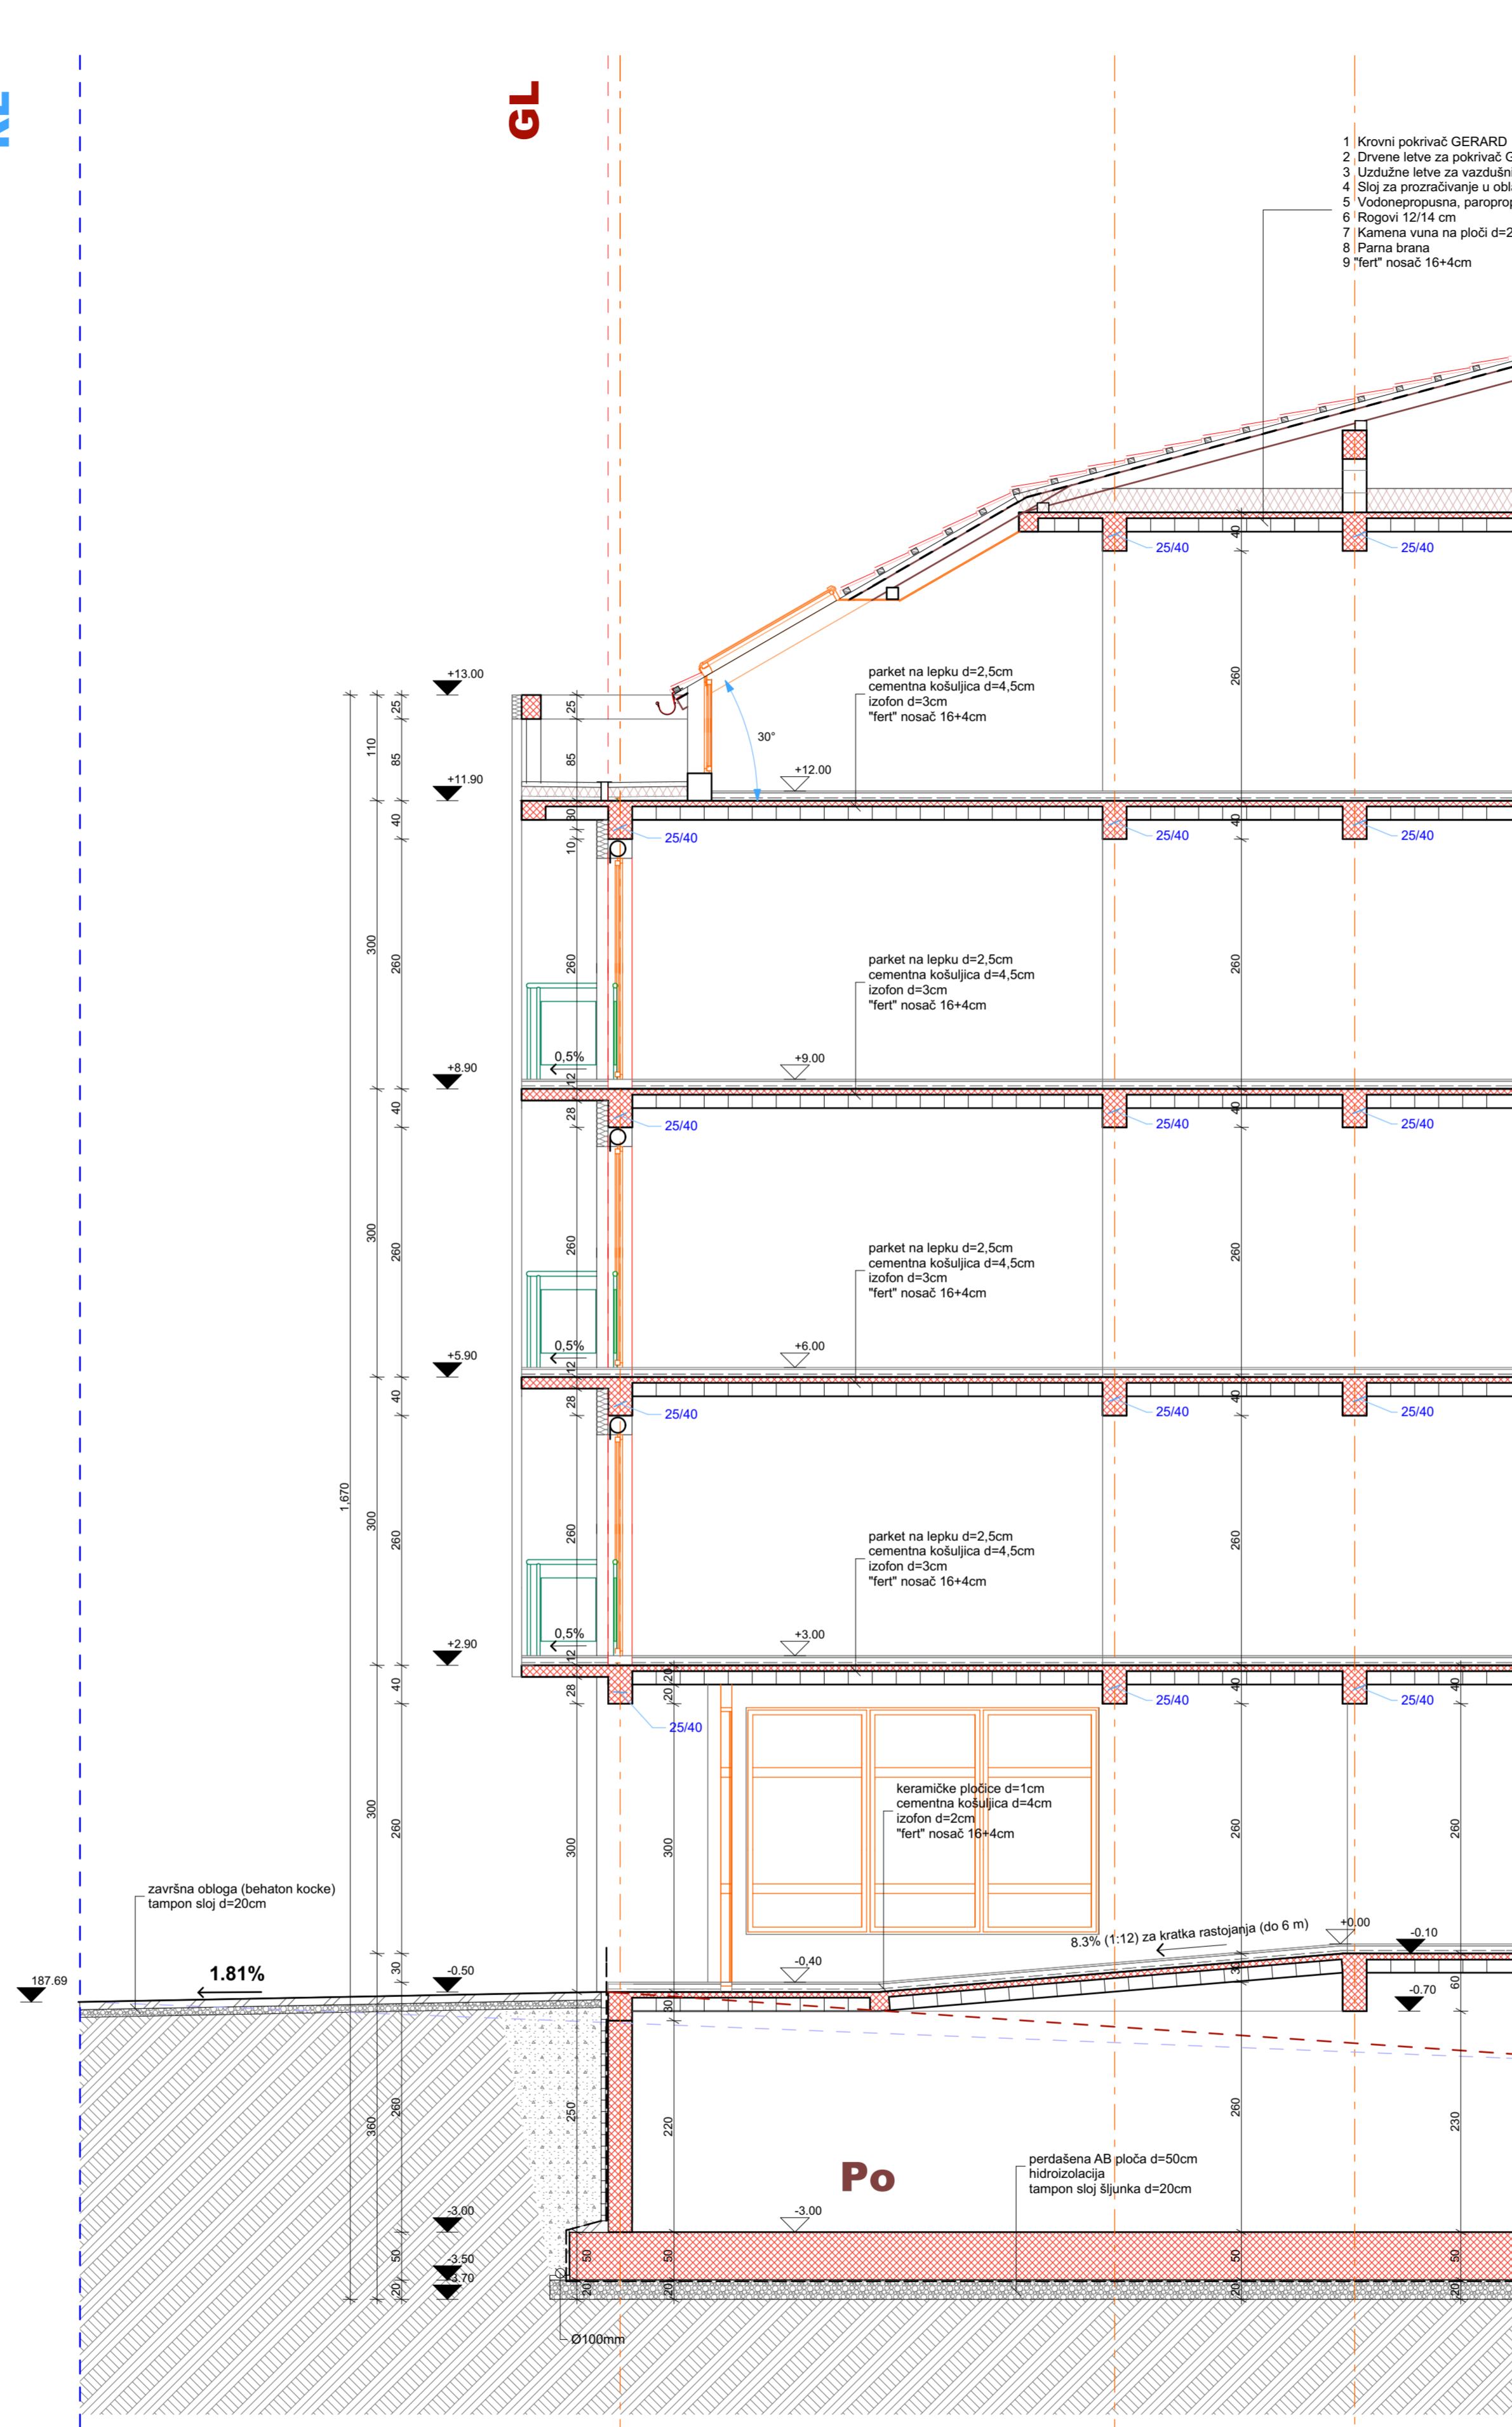

PRESEK 3-3

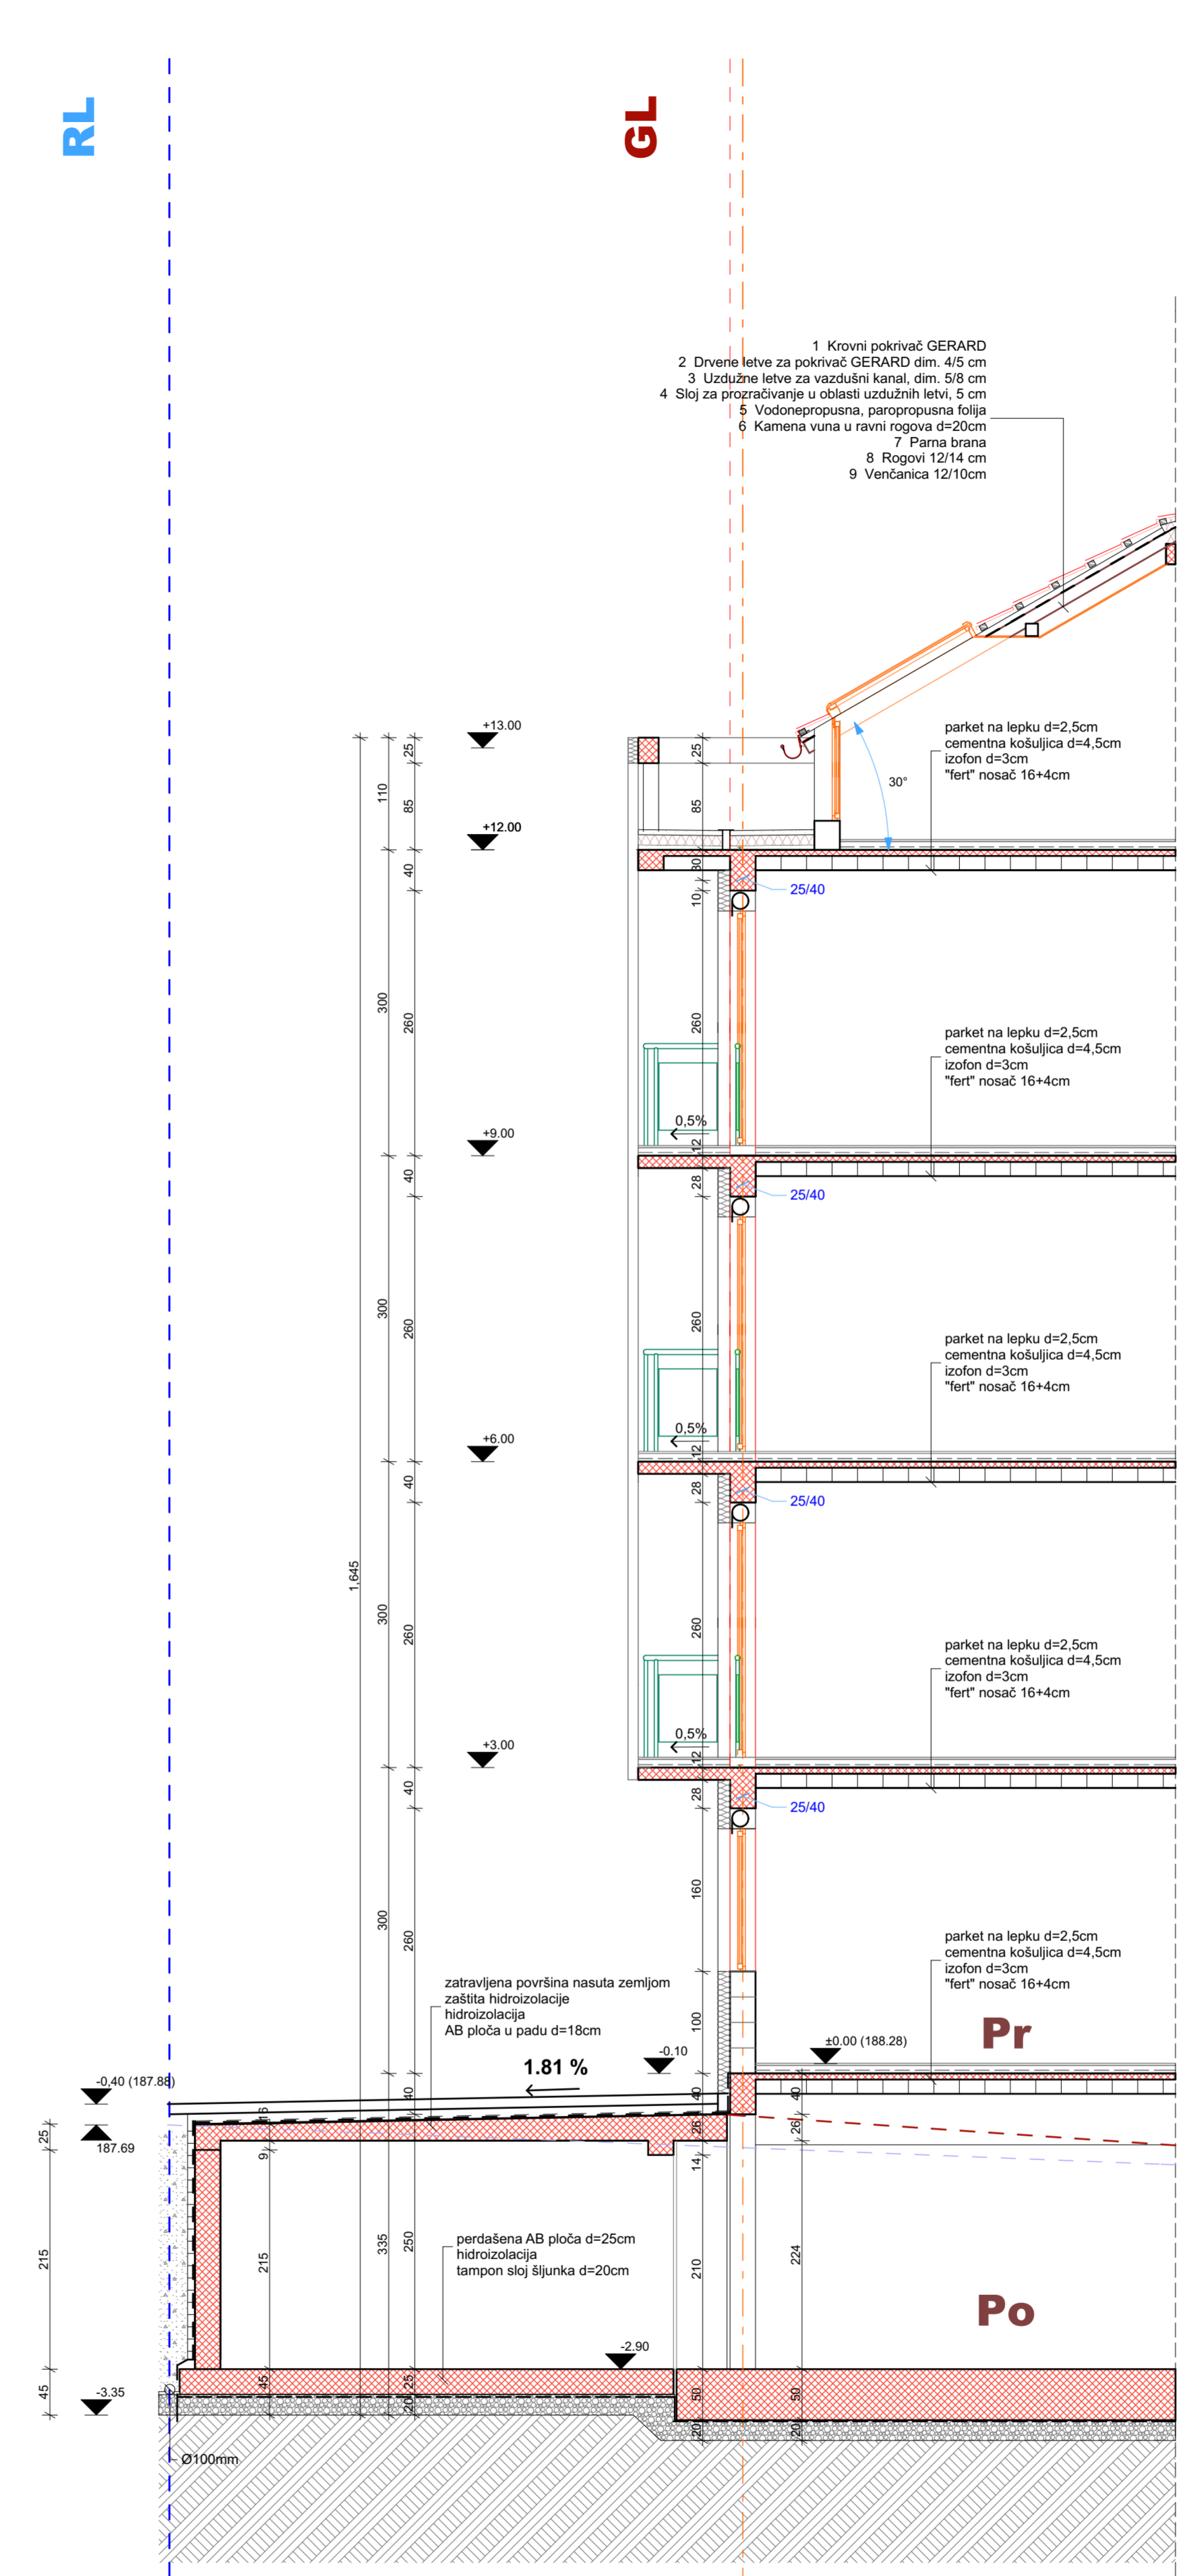

PRESEK 4-4

- LEGENDA:**
- ARMIRANO BETONSKA SEIZMIČKA PLATNA d=15 l 25cm
 - FASADNI ZID (KLIMA BLOK) d=25cm
 - PREGRADNI ZID (KLIMA BLOK) d=20 l 25cm
 - PREGRADNI ZID (KLIMA BLOK) d=10cm

Investitor: "Antić Investicije Konsalting" d.o.o. Kragujevac
 objekat: Stambeni objekat - kategorija V (klasifikacioni broj 112213)
 lokacija: k.p. br. 3553 K.O. Kragujevac: 3
 projektant: "Summerhill" studio Kragujevac
 mart 2015.
 prilozi: PRESEK 2-2, 3-3, 4-4
 broj: 12
 R 1:50
 Ivan Miosajević, dipl. inž. arh.
 broj licenca: 300 E614 07